




1 FRONT WALL SECTION
 SCALE: 3/4" = 1'-0"

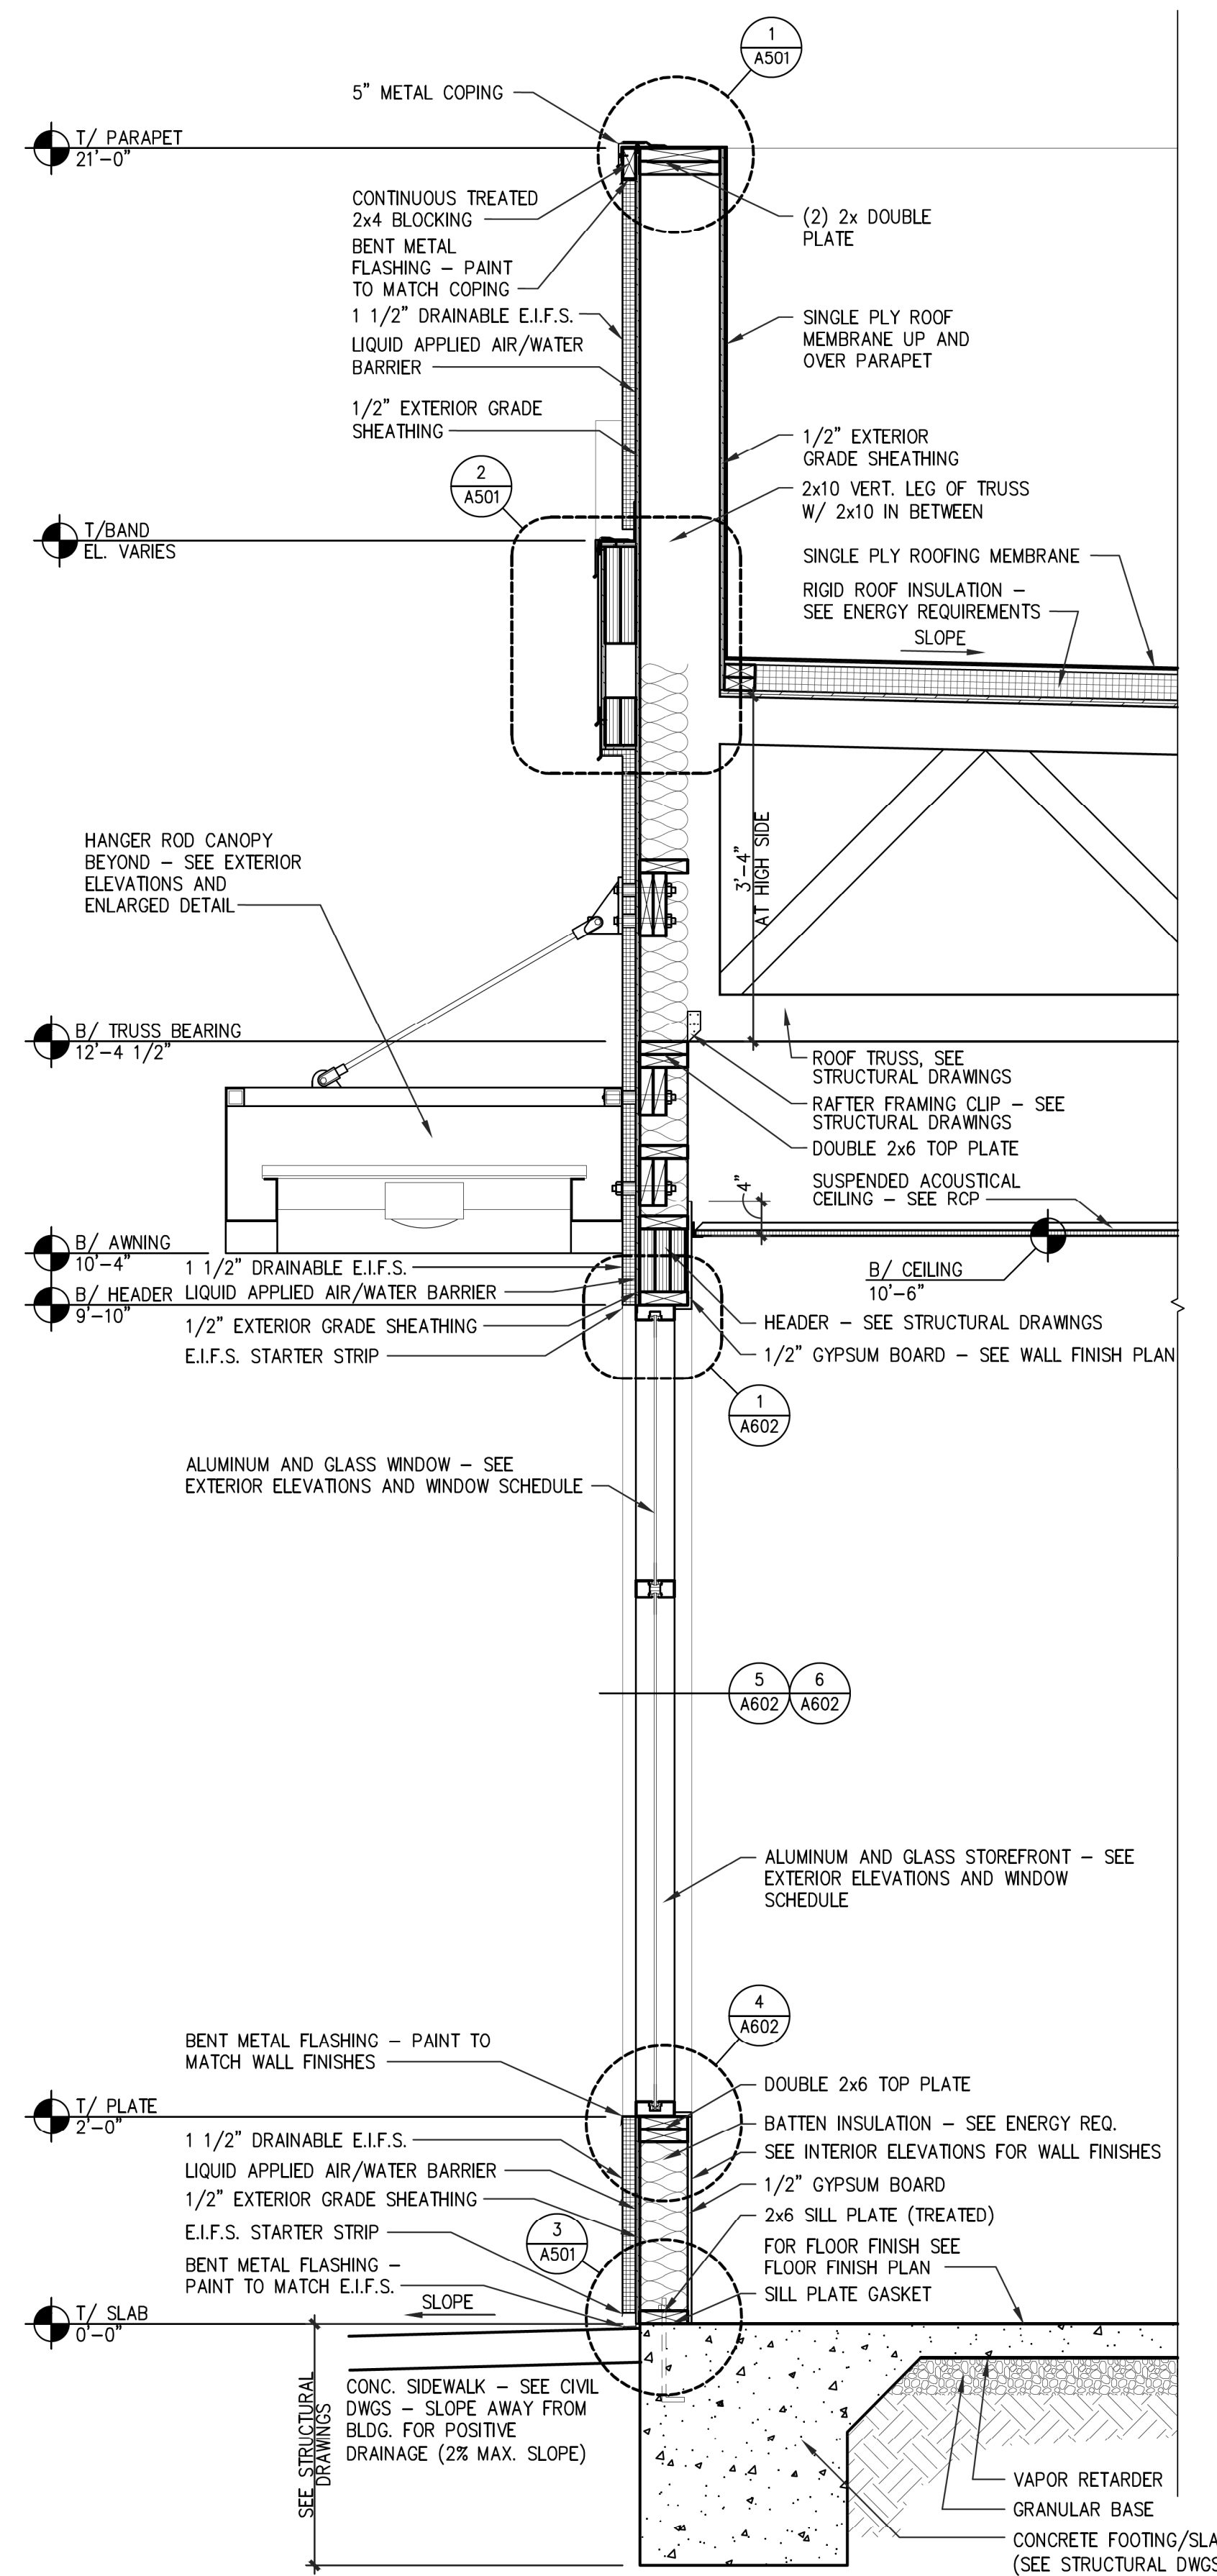

2 SIDE WALL SECTION AT STOREFRONT
 SCALE: 3/4" = 1'-0"

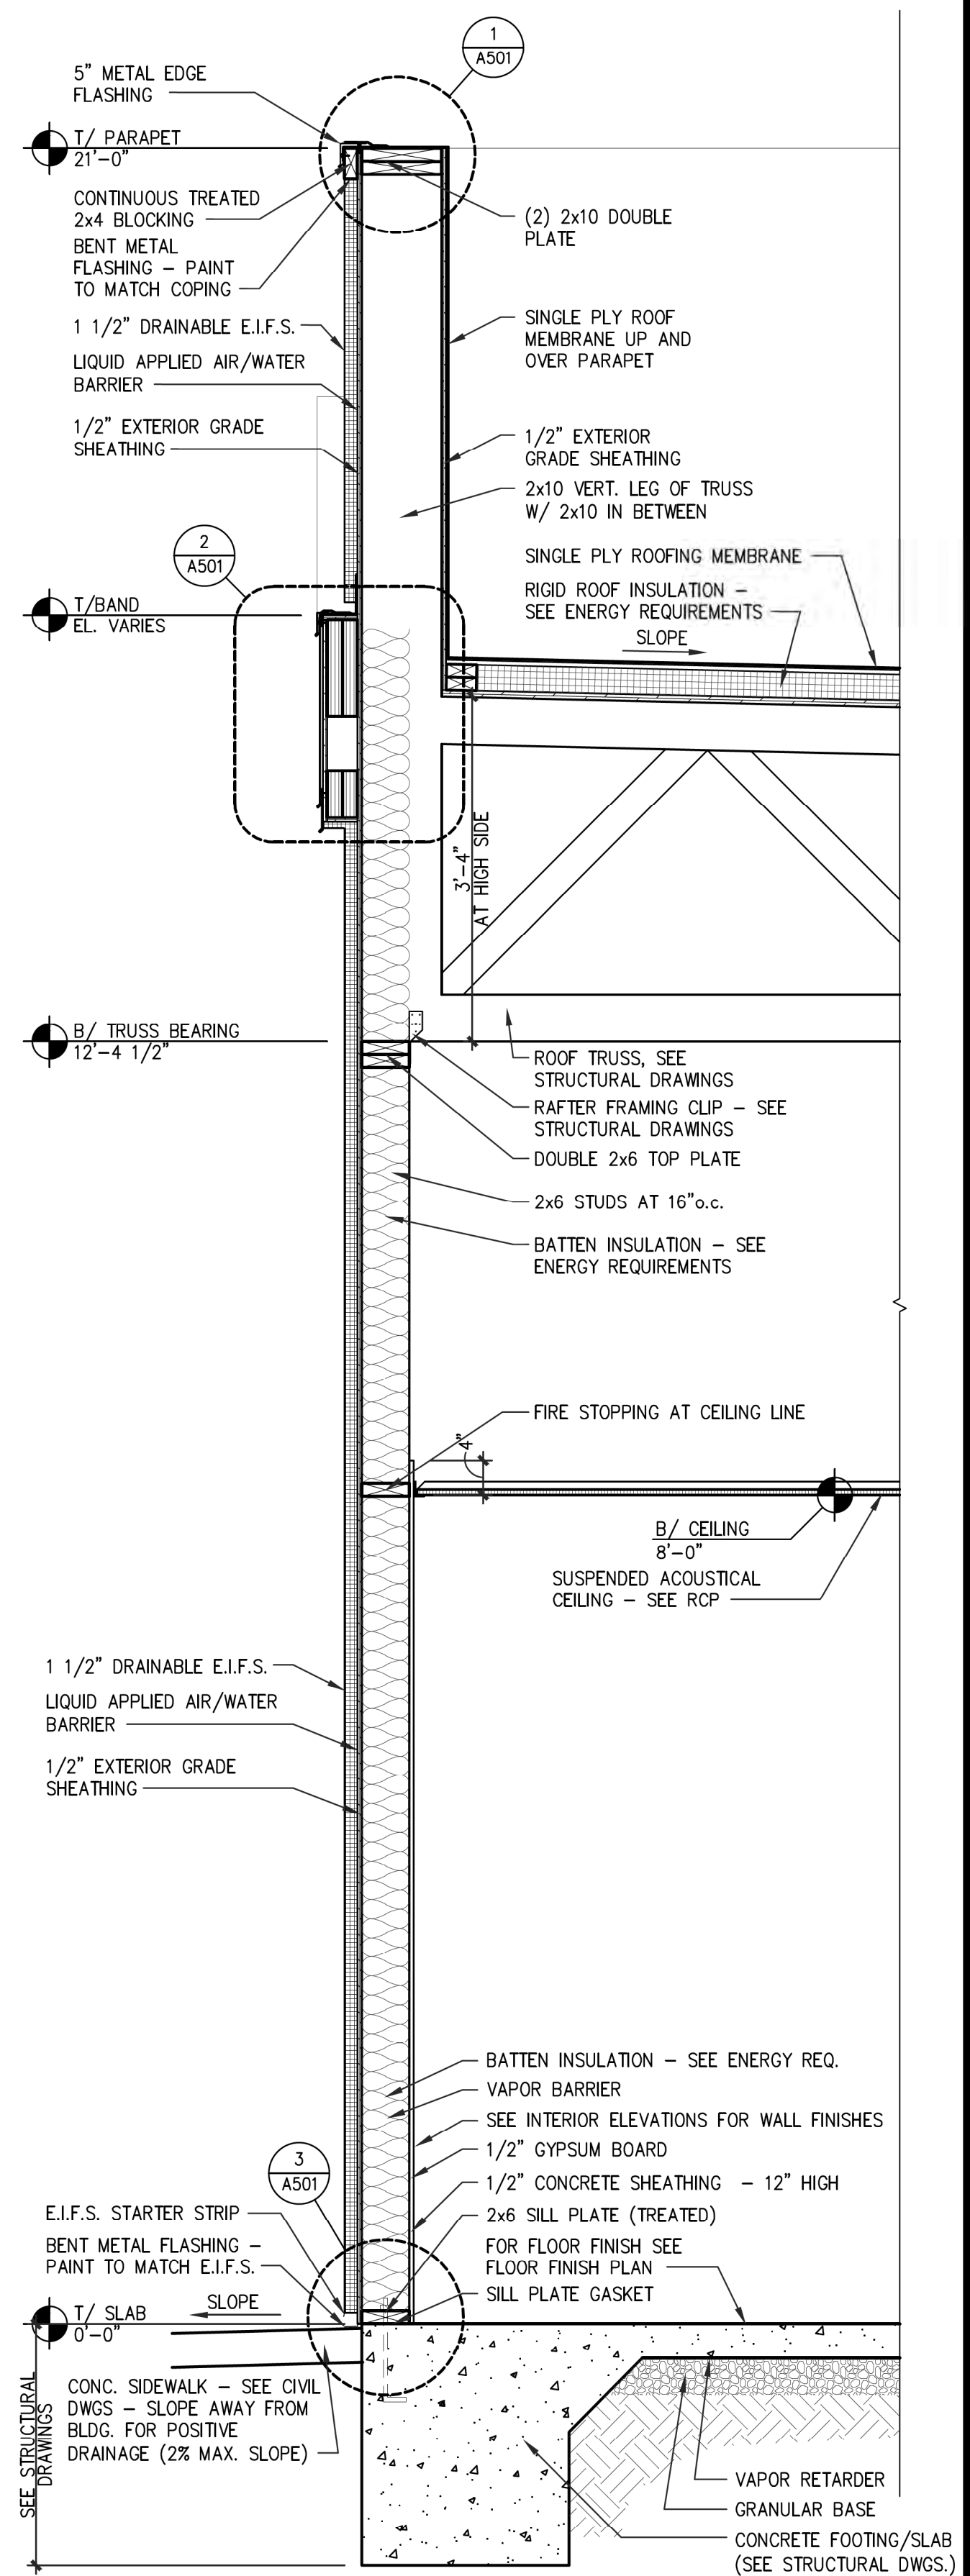

3 FULL HEIGHT SIDE WALL SECTION
 SCALE: 3/4" = 1'-0"

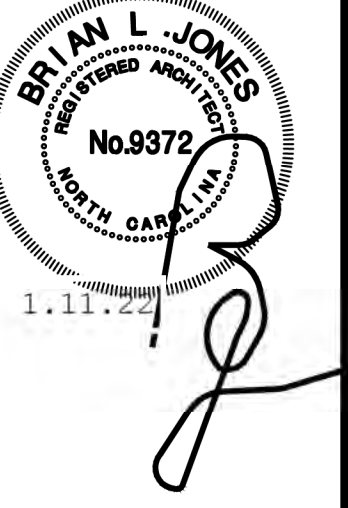

PROJECT: **HIGHWAY 55**
 30 PROTOTYPE
 1424 CURTIS BRIDGE ROAD
 WILKESBORO, NC 28697

DRAWING: WALL SECTIONS

Revisions	
REVISION	DATE

PROJECT DATE
 01/07/2022

Drawn By
 CIH

Checked By
 GRL

Sheet No.
A302